




Model 4 未來課室4

Model 1 (50 ppl Classroom)
未來課室1 (50人課室) 84m²

(1:100 in A3)

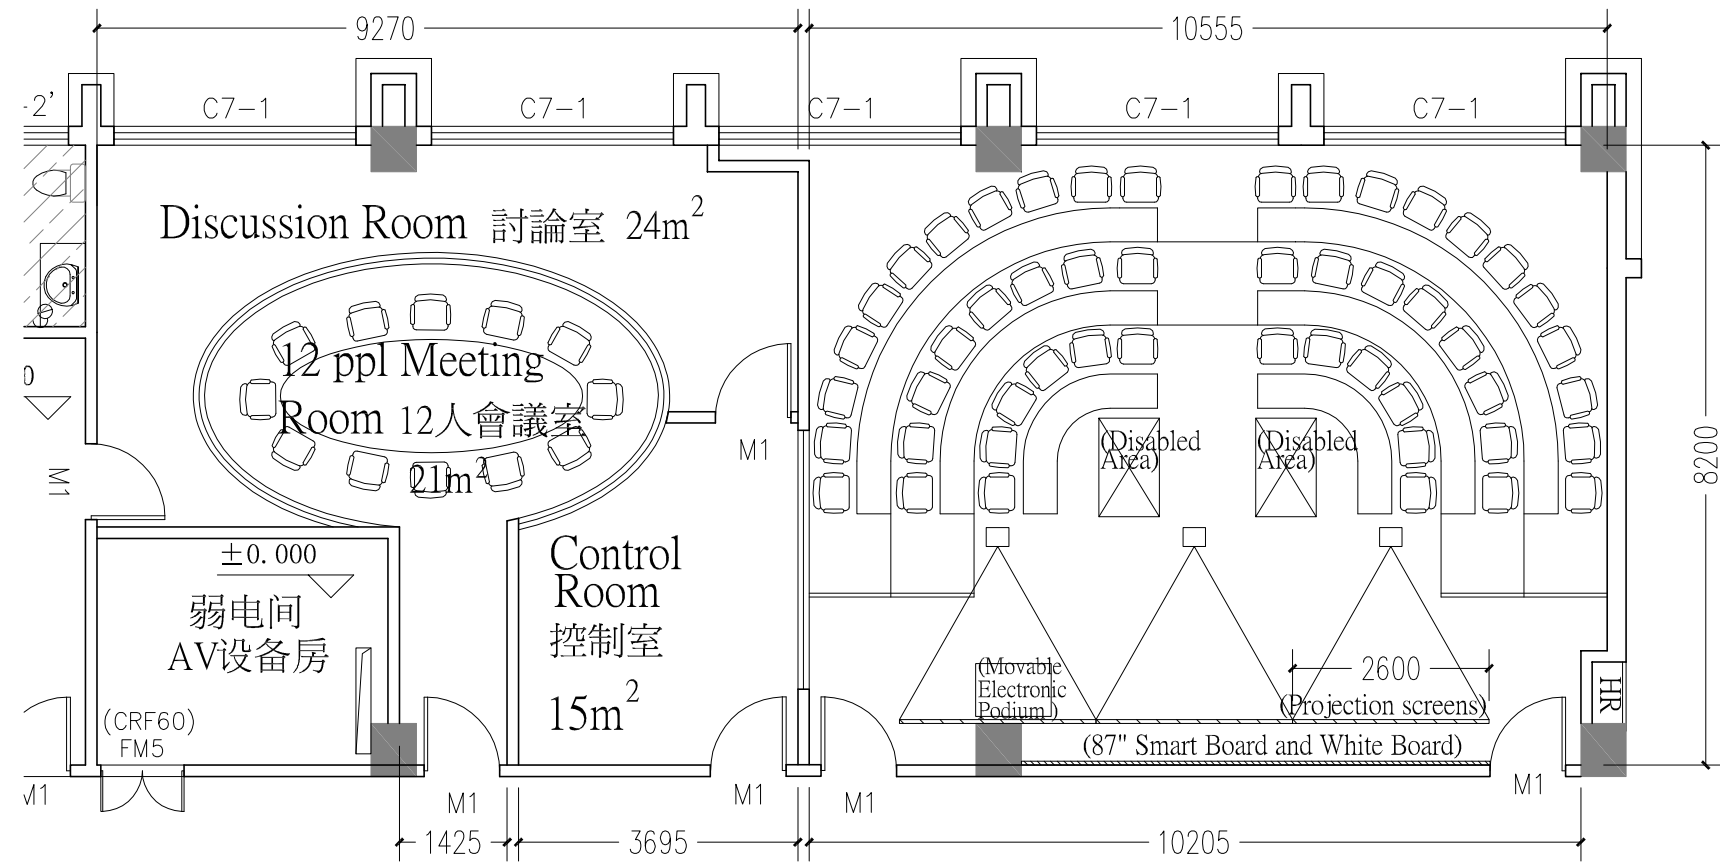



Model 2 (50 ppl Classroom) 未來課室2 (50人課室) 130m²

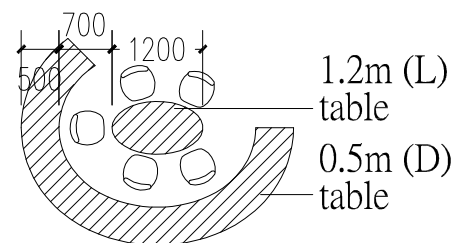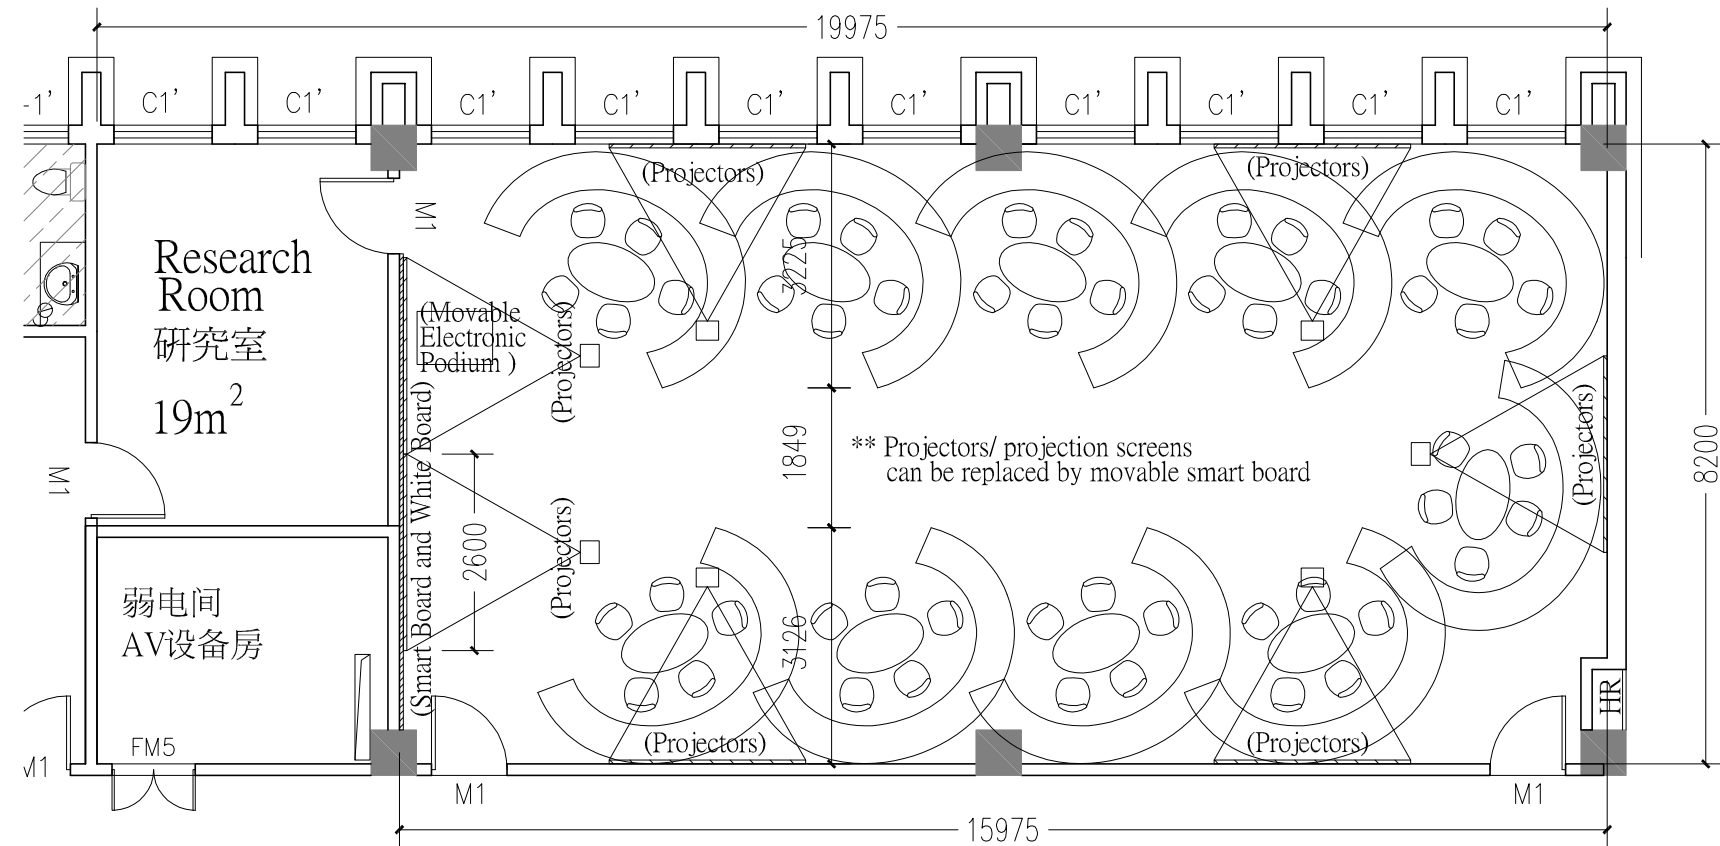

Proposed furniture

Option 1

Model 2 (50 ppl Classroom) 未來課室2 (50人課室) 130m²

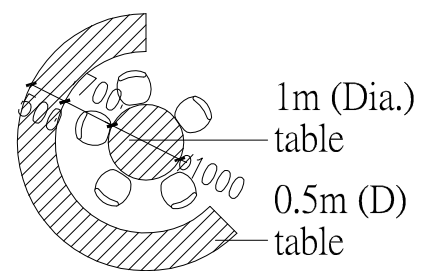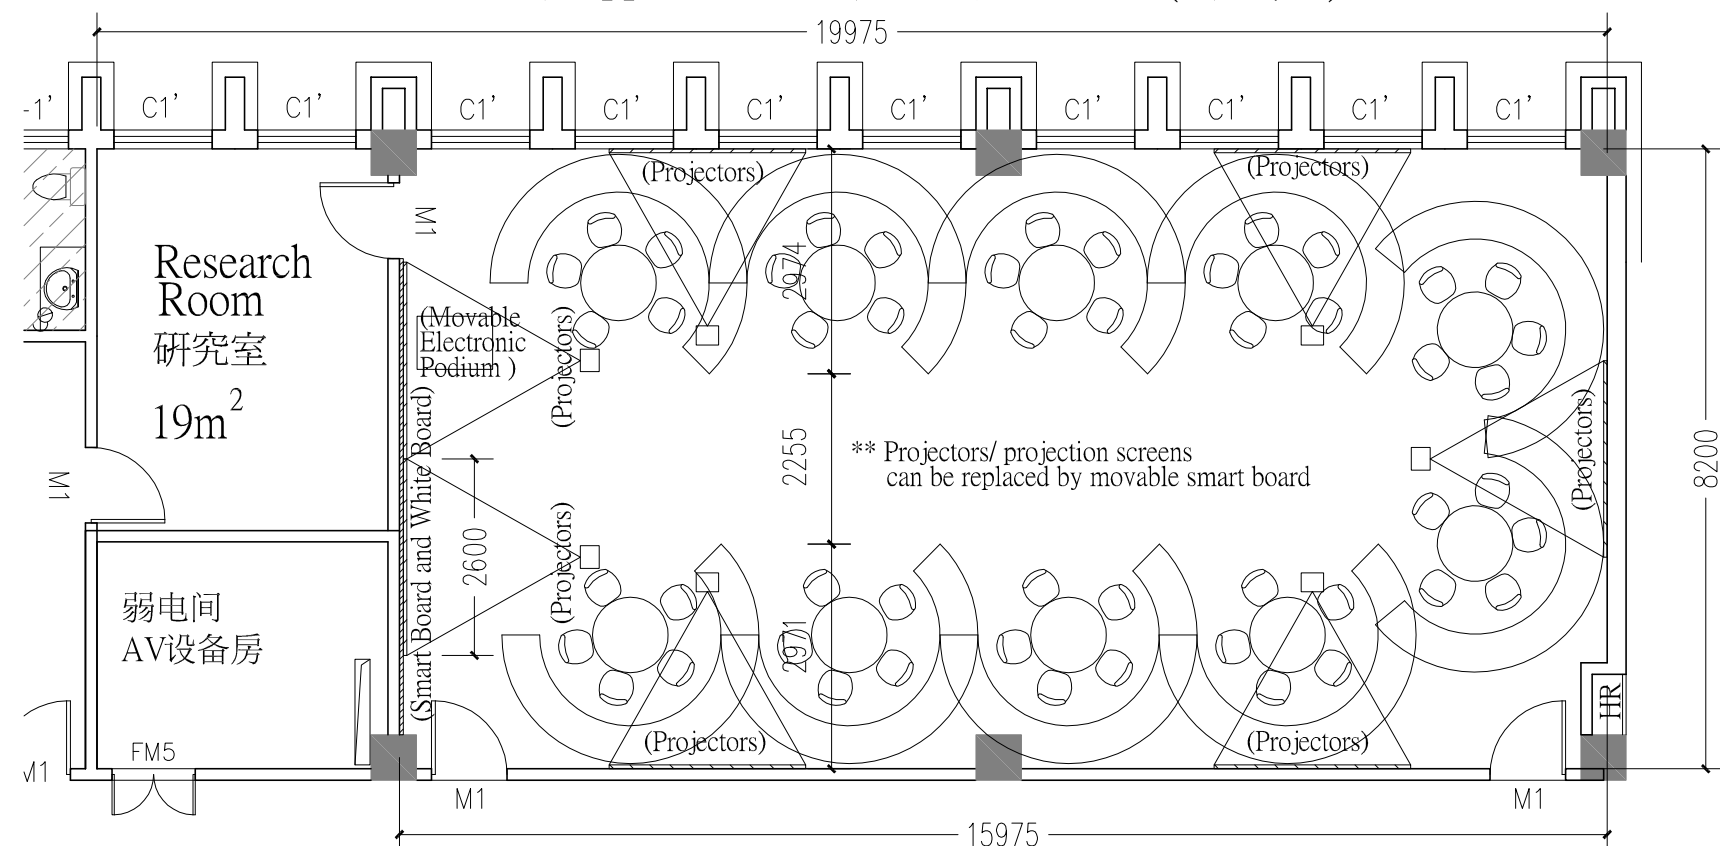

Proposed furniture

Option 2